




BUILDING B
GROUND FLOOR PLAN

Type A	: Studio	44.20 sq.m.
Type A1	: Studio	39.60 sq.m.
Type B	: 2Bed	51.00 sq.m.
Type B1	: 2Bed	62.00 sq.m.
Type C	: Studio	36.80 sq.m.
Type D	: 2Bed	55.20 sq.m.
Type E	: 2Bed	55.20 sq.m.
Type E1	: 2Bed	55.20 sq.m.
Type F	: Studio	28.40 sq.m.
Type G	: Studio	40.50 sq.m.
Type G1	: Studio	41.00 sq.m.
Type G2	: Studio	40.50 sq.m.
Type G3	: Studio	33.60 sq.m.
Type H	: 2Bed	64.80 sq.m.

BUILDING A

3rd BASEMENT FLOOR PLAN

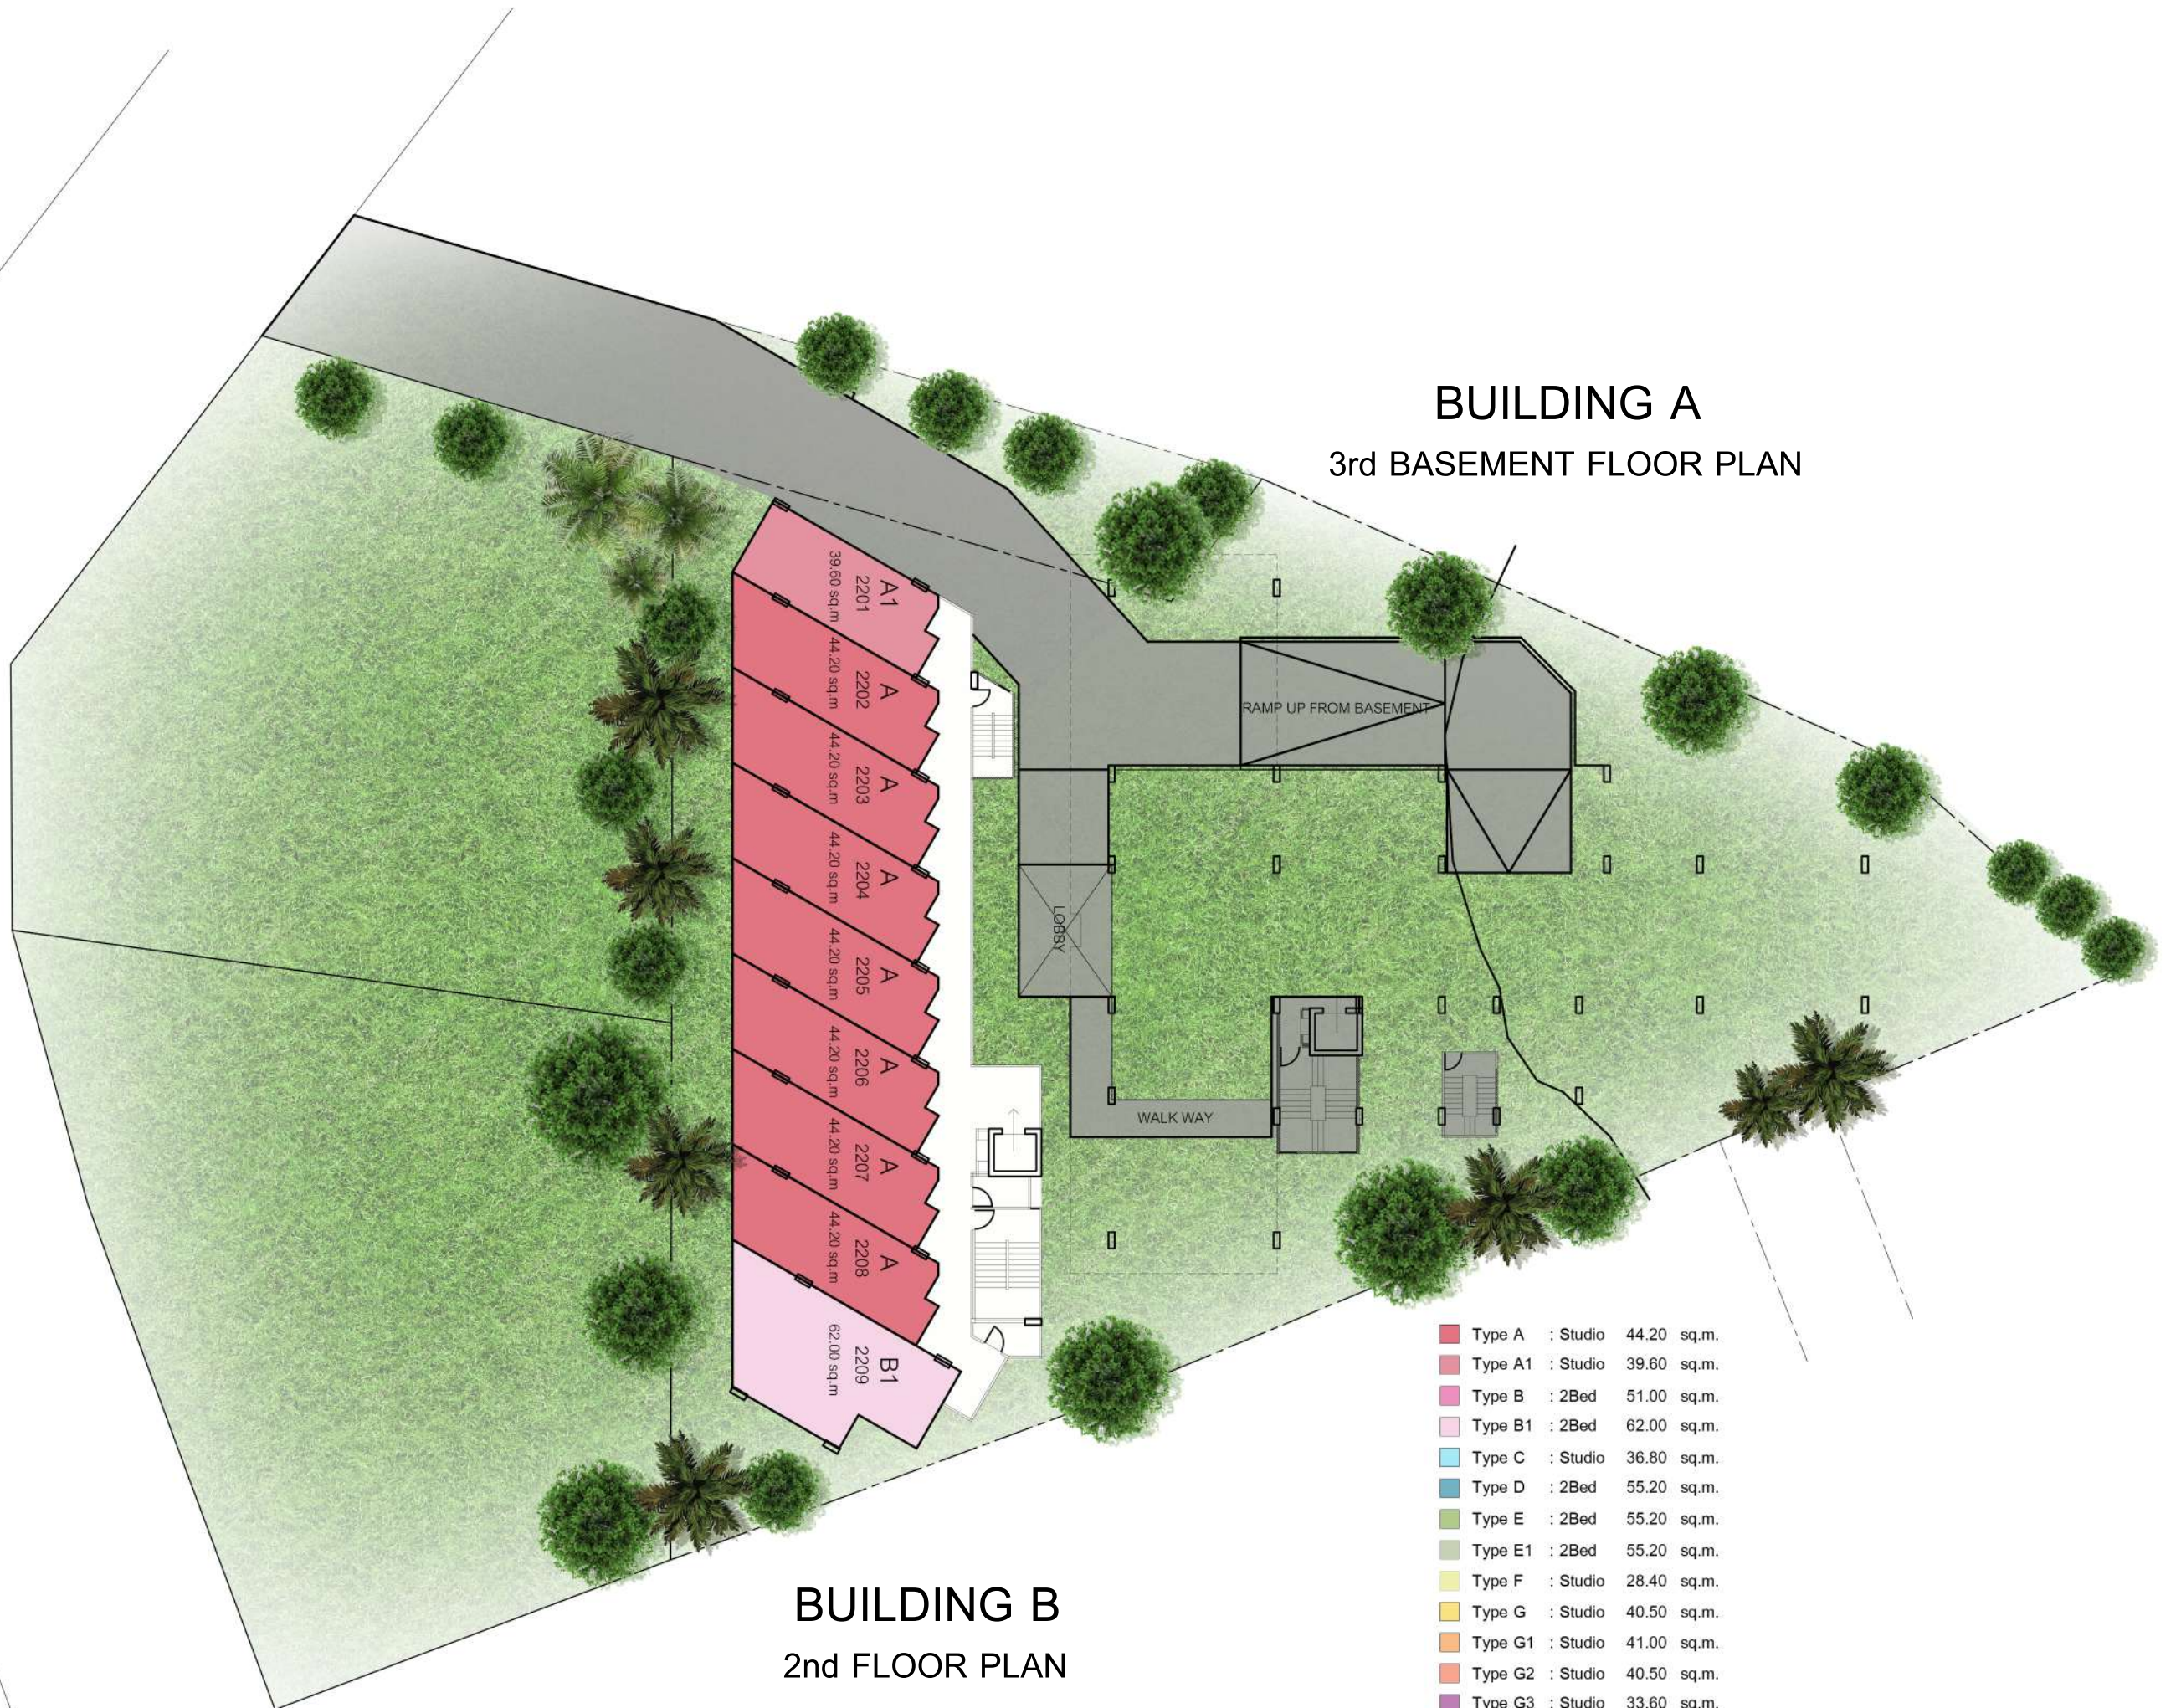


BUILDING B

2nd FLOOR PLAN

Type A	: Studio	44.20 sq.m.
Type A1	: Studio	39.60 sq.m.
Type B	: 2Bed	51.00 sq.m.
Type B1	: 2Bed	62.00 sq.m.
Type C	: Studio	36.80 sq.m.
Type D	: 2Bed	55.20 sq.m.
Type E	: 2Bed	55.20 sq.m.
Type E1	: 2Bed	55.20 sq.m.
Type F	: Studio	28.40 sq.m.
Type G	: Studio	40.50 sq.m.
Type G1	: Studio	41.00 sq.m.
Type G2	: Studio	40.50 sq.m.
Type G3	: Studio	33.60 sq.m.
Type H	: 2Bed	64.80 sq.m.

BUILDING A

2nd BASEMENT FLOOR PLAN

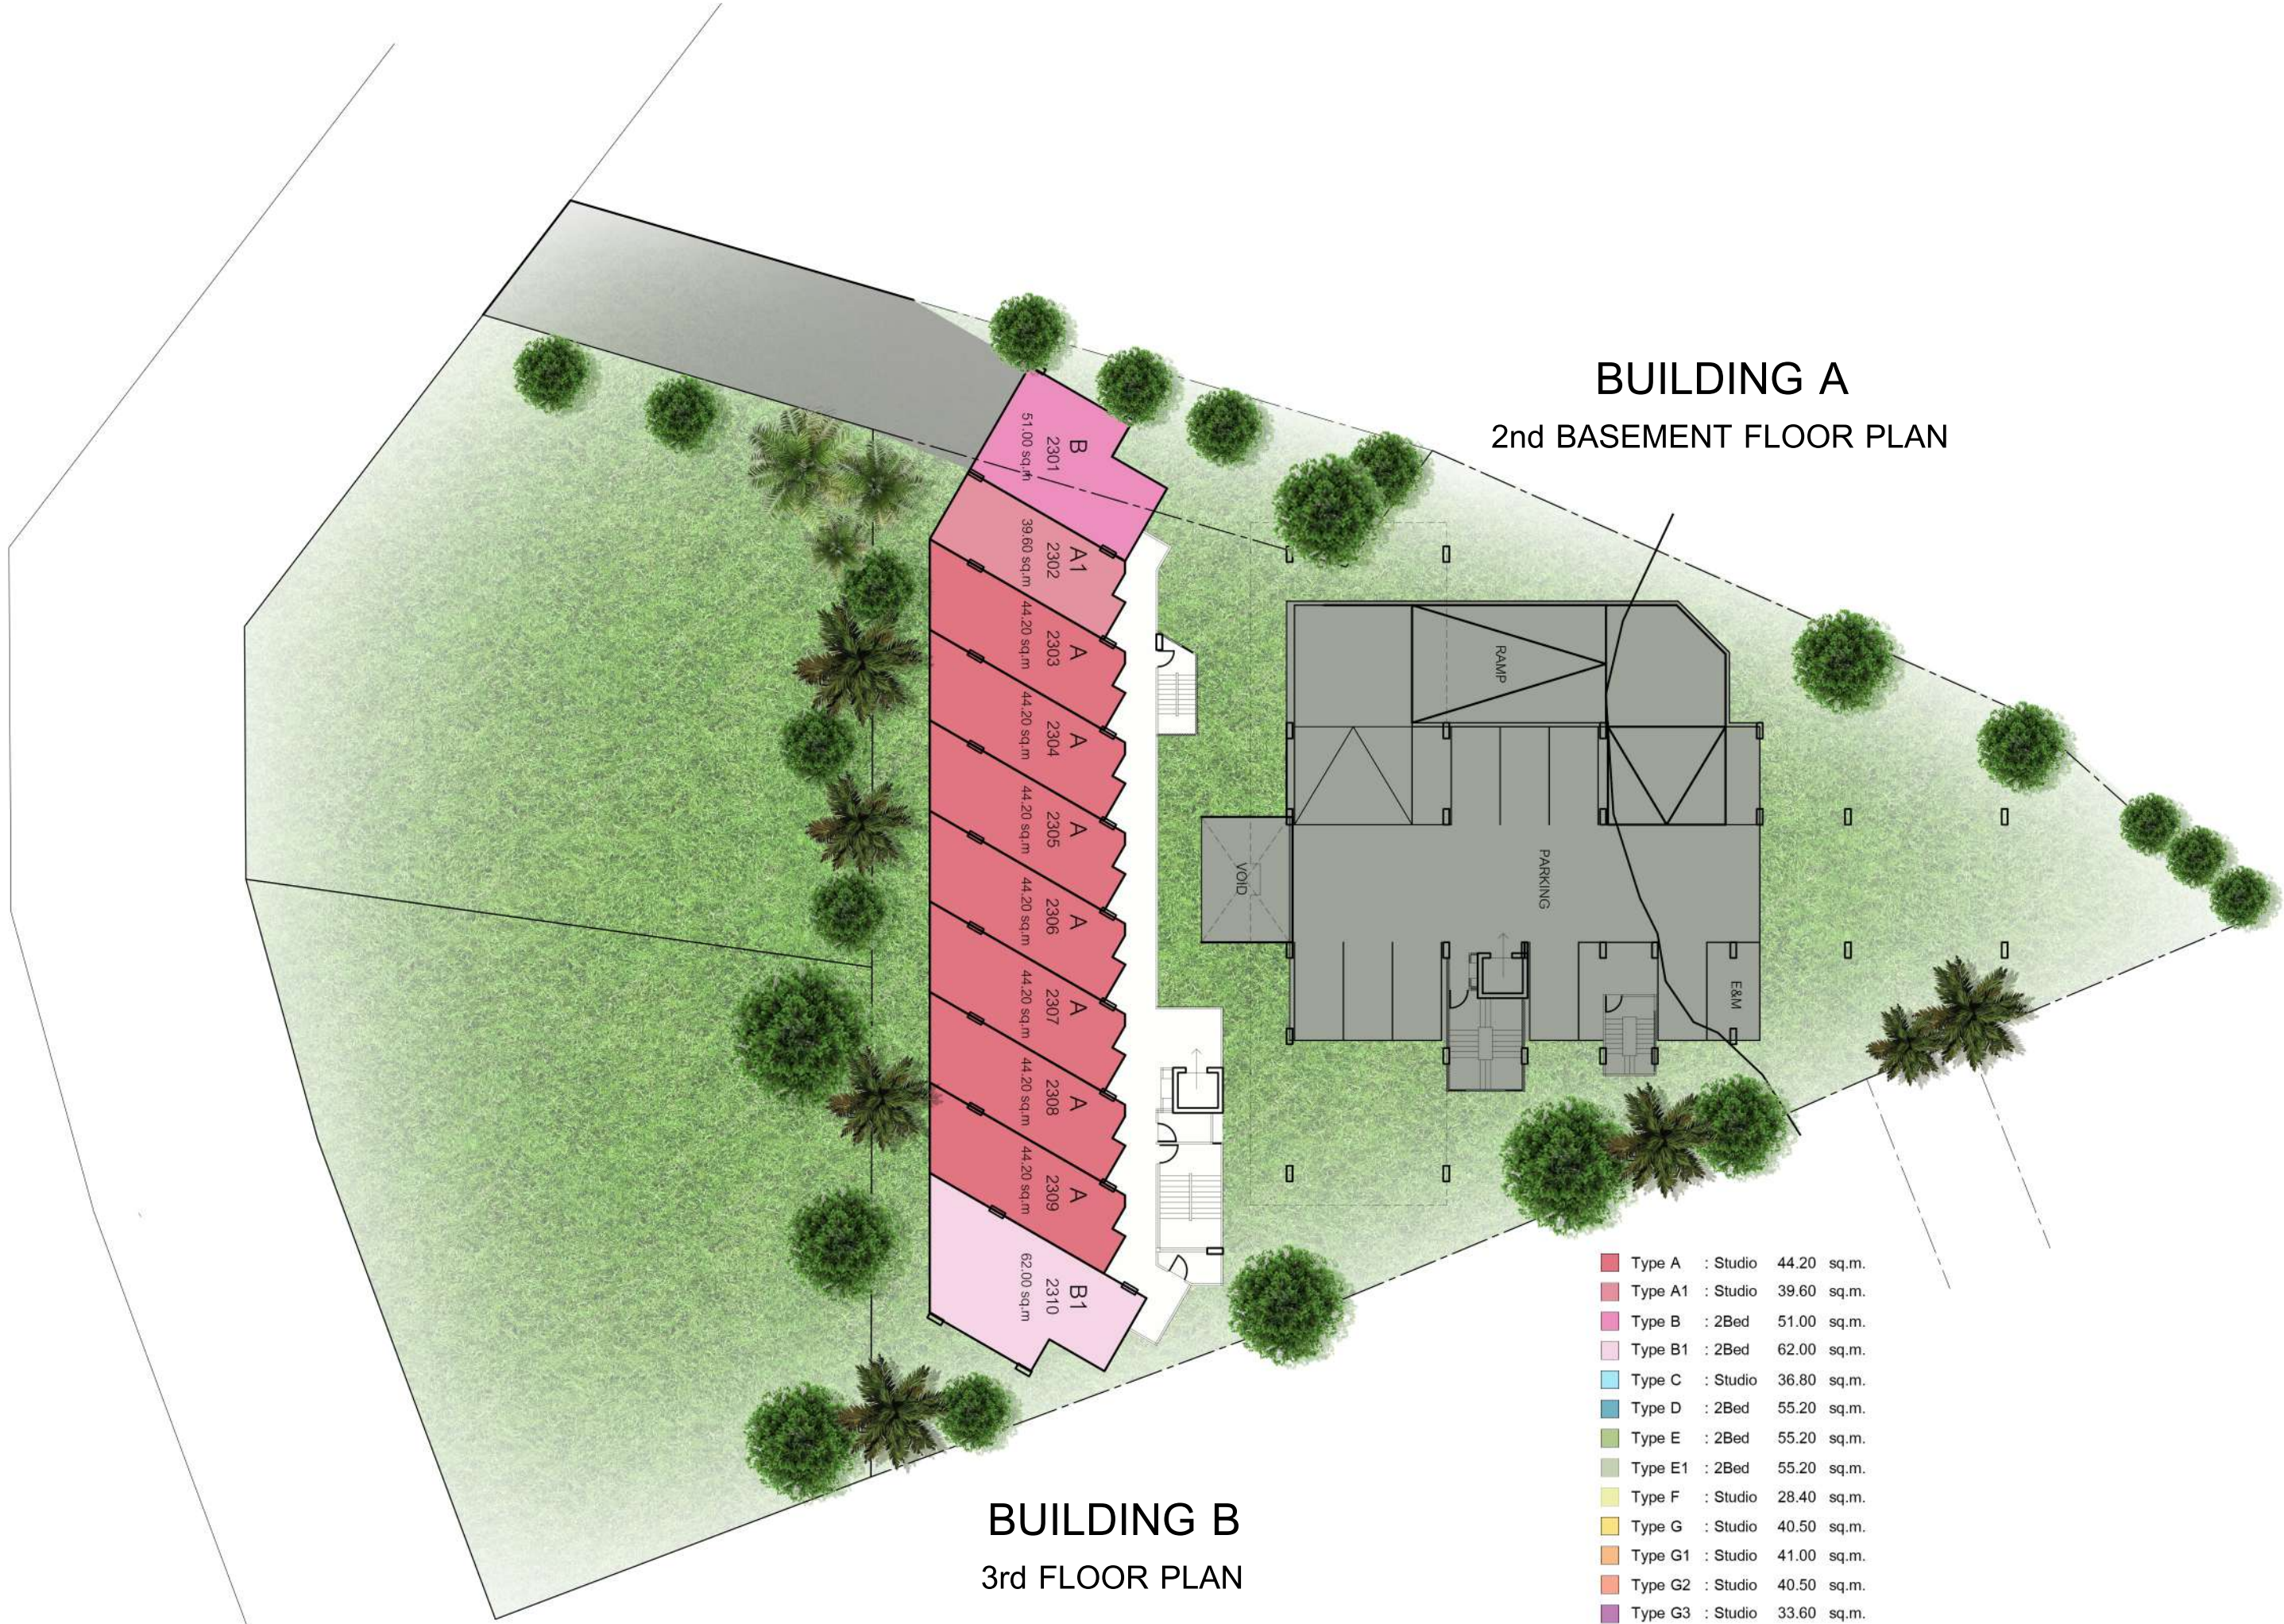


BUILDING B

3rd FLOOR PLAN

Type A	: Studio	44.20 sq.m.
Type A1	: Studio	39.60 sq.m.
Type B	: 2Bed	51.00 sq.m.
Type B1	: 2Bed	62.00 sq.m.
Type C	: Studio	36.80 sq.m.
Type D	: 2Bed	55.20 sq.m.
Type E	: 2Bed	55.20 sq.m.
Type E1	: 2Bed	55.20 sq.m.
Type F	: Studio	28.40 sq.m.
Type G	: Studio	40.50 sq.m.
Type G1	: Studio	41.00 sq.m.
Type G2	: Studio	40.50 sq.m.
Type G3	: Studio	33.60 sq.m.
Type H	: 2Bed	64.80 sq.m.


BUILDING A BASEMENT FLOOR PLAN

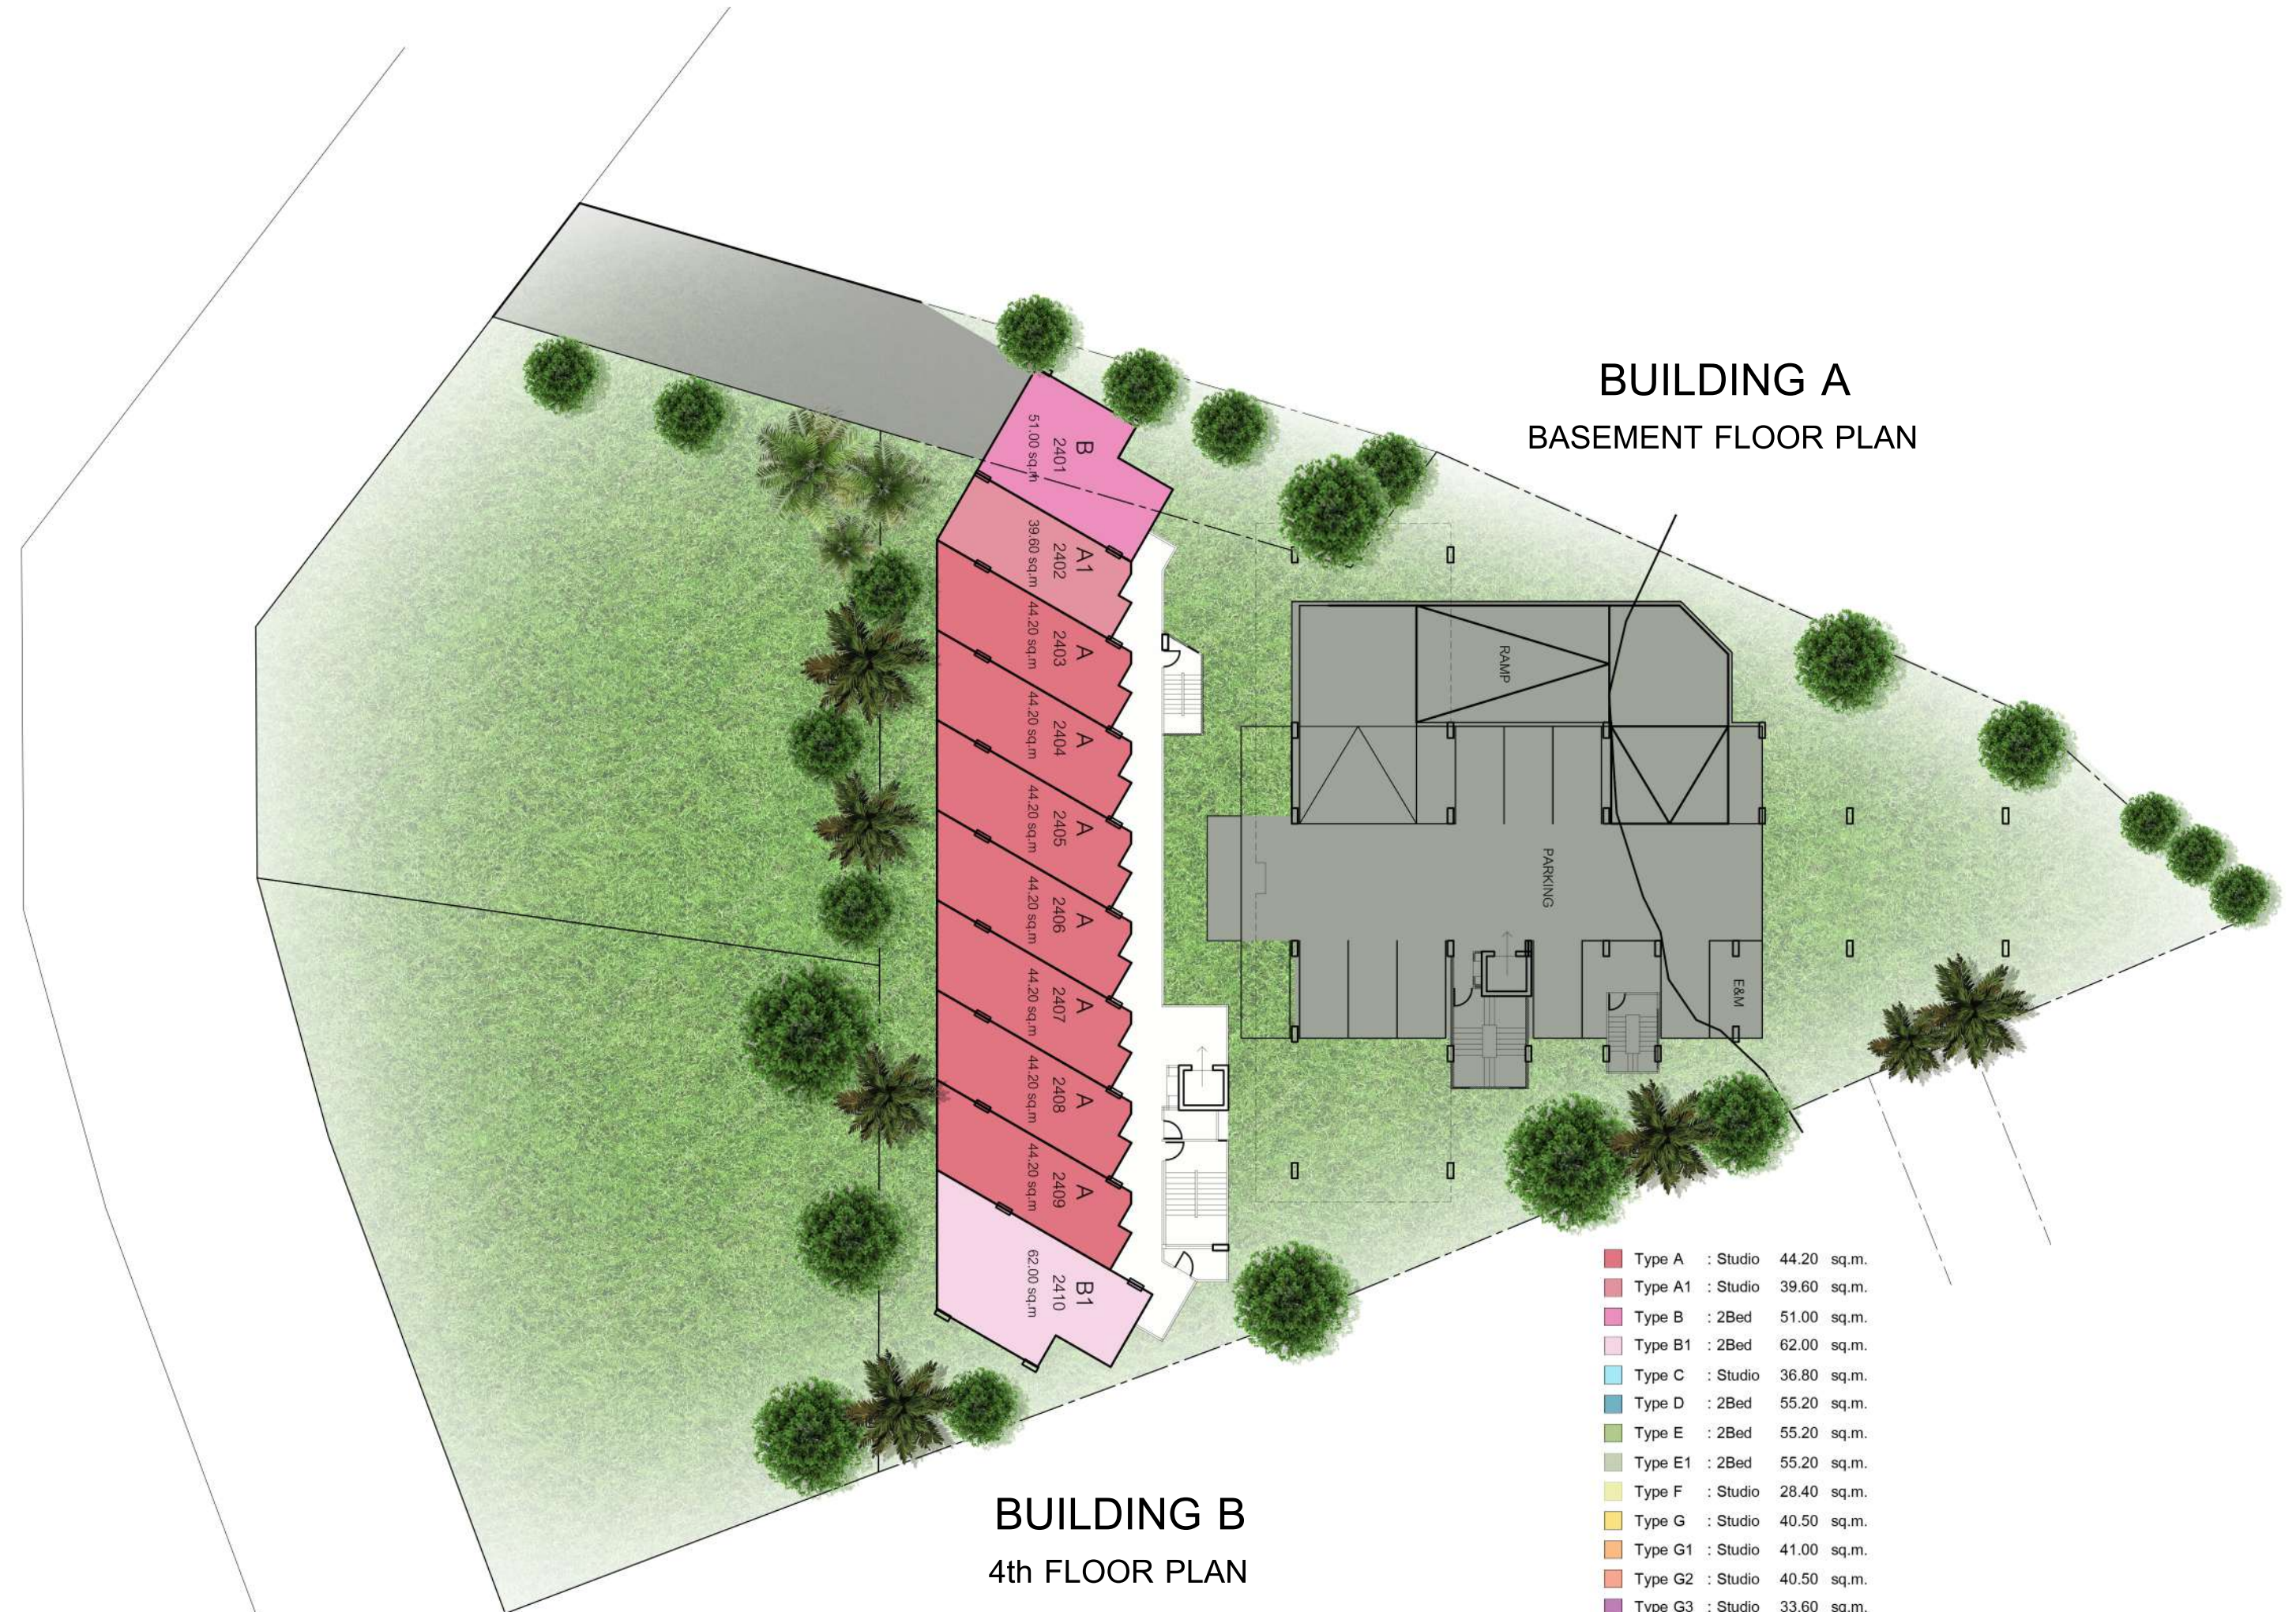

BUILDING B 4th FLOOR PLAN

Type A	: Studio	44.20 sq.m.
Type A1	: Studio	39.60 sq.m.
Type B	: 2Bed	51.00 sq.m.
Type B1	: 2Bed	62.00 sq.m.
Type C	: Studio	36.80 sq.m.
Type D	: 2Bed	55.20 sq.m.
Type E	: 2Bed	55.20 sq.m.
Type E1	: 2Bed	55.20 sq.m.
Type F	: Studio	28.40 sq.m.
Type G	: Studio	40.50 sq.m.
Type G1	: Studio	41.00 sq.m.
Type G2	: Studio	40.50 sq.m.
Type G3	: Studio	33.60 sq.m.
Type H	: 2Bed	64.80 sq.m.

BUILDING A GROUND FLOOR PLAN

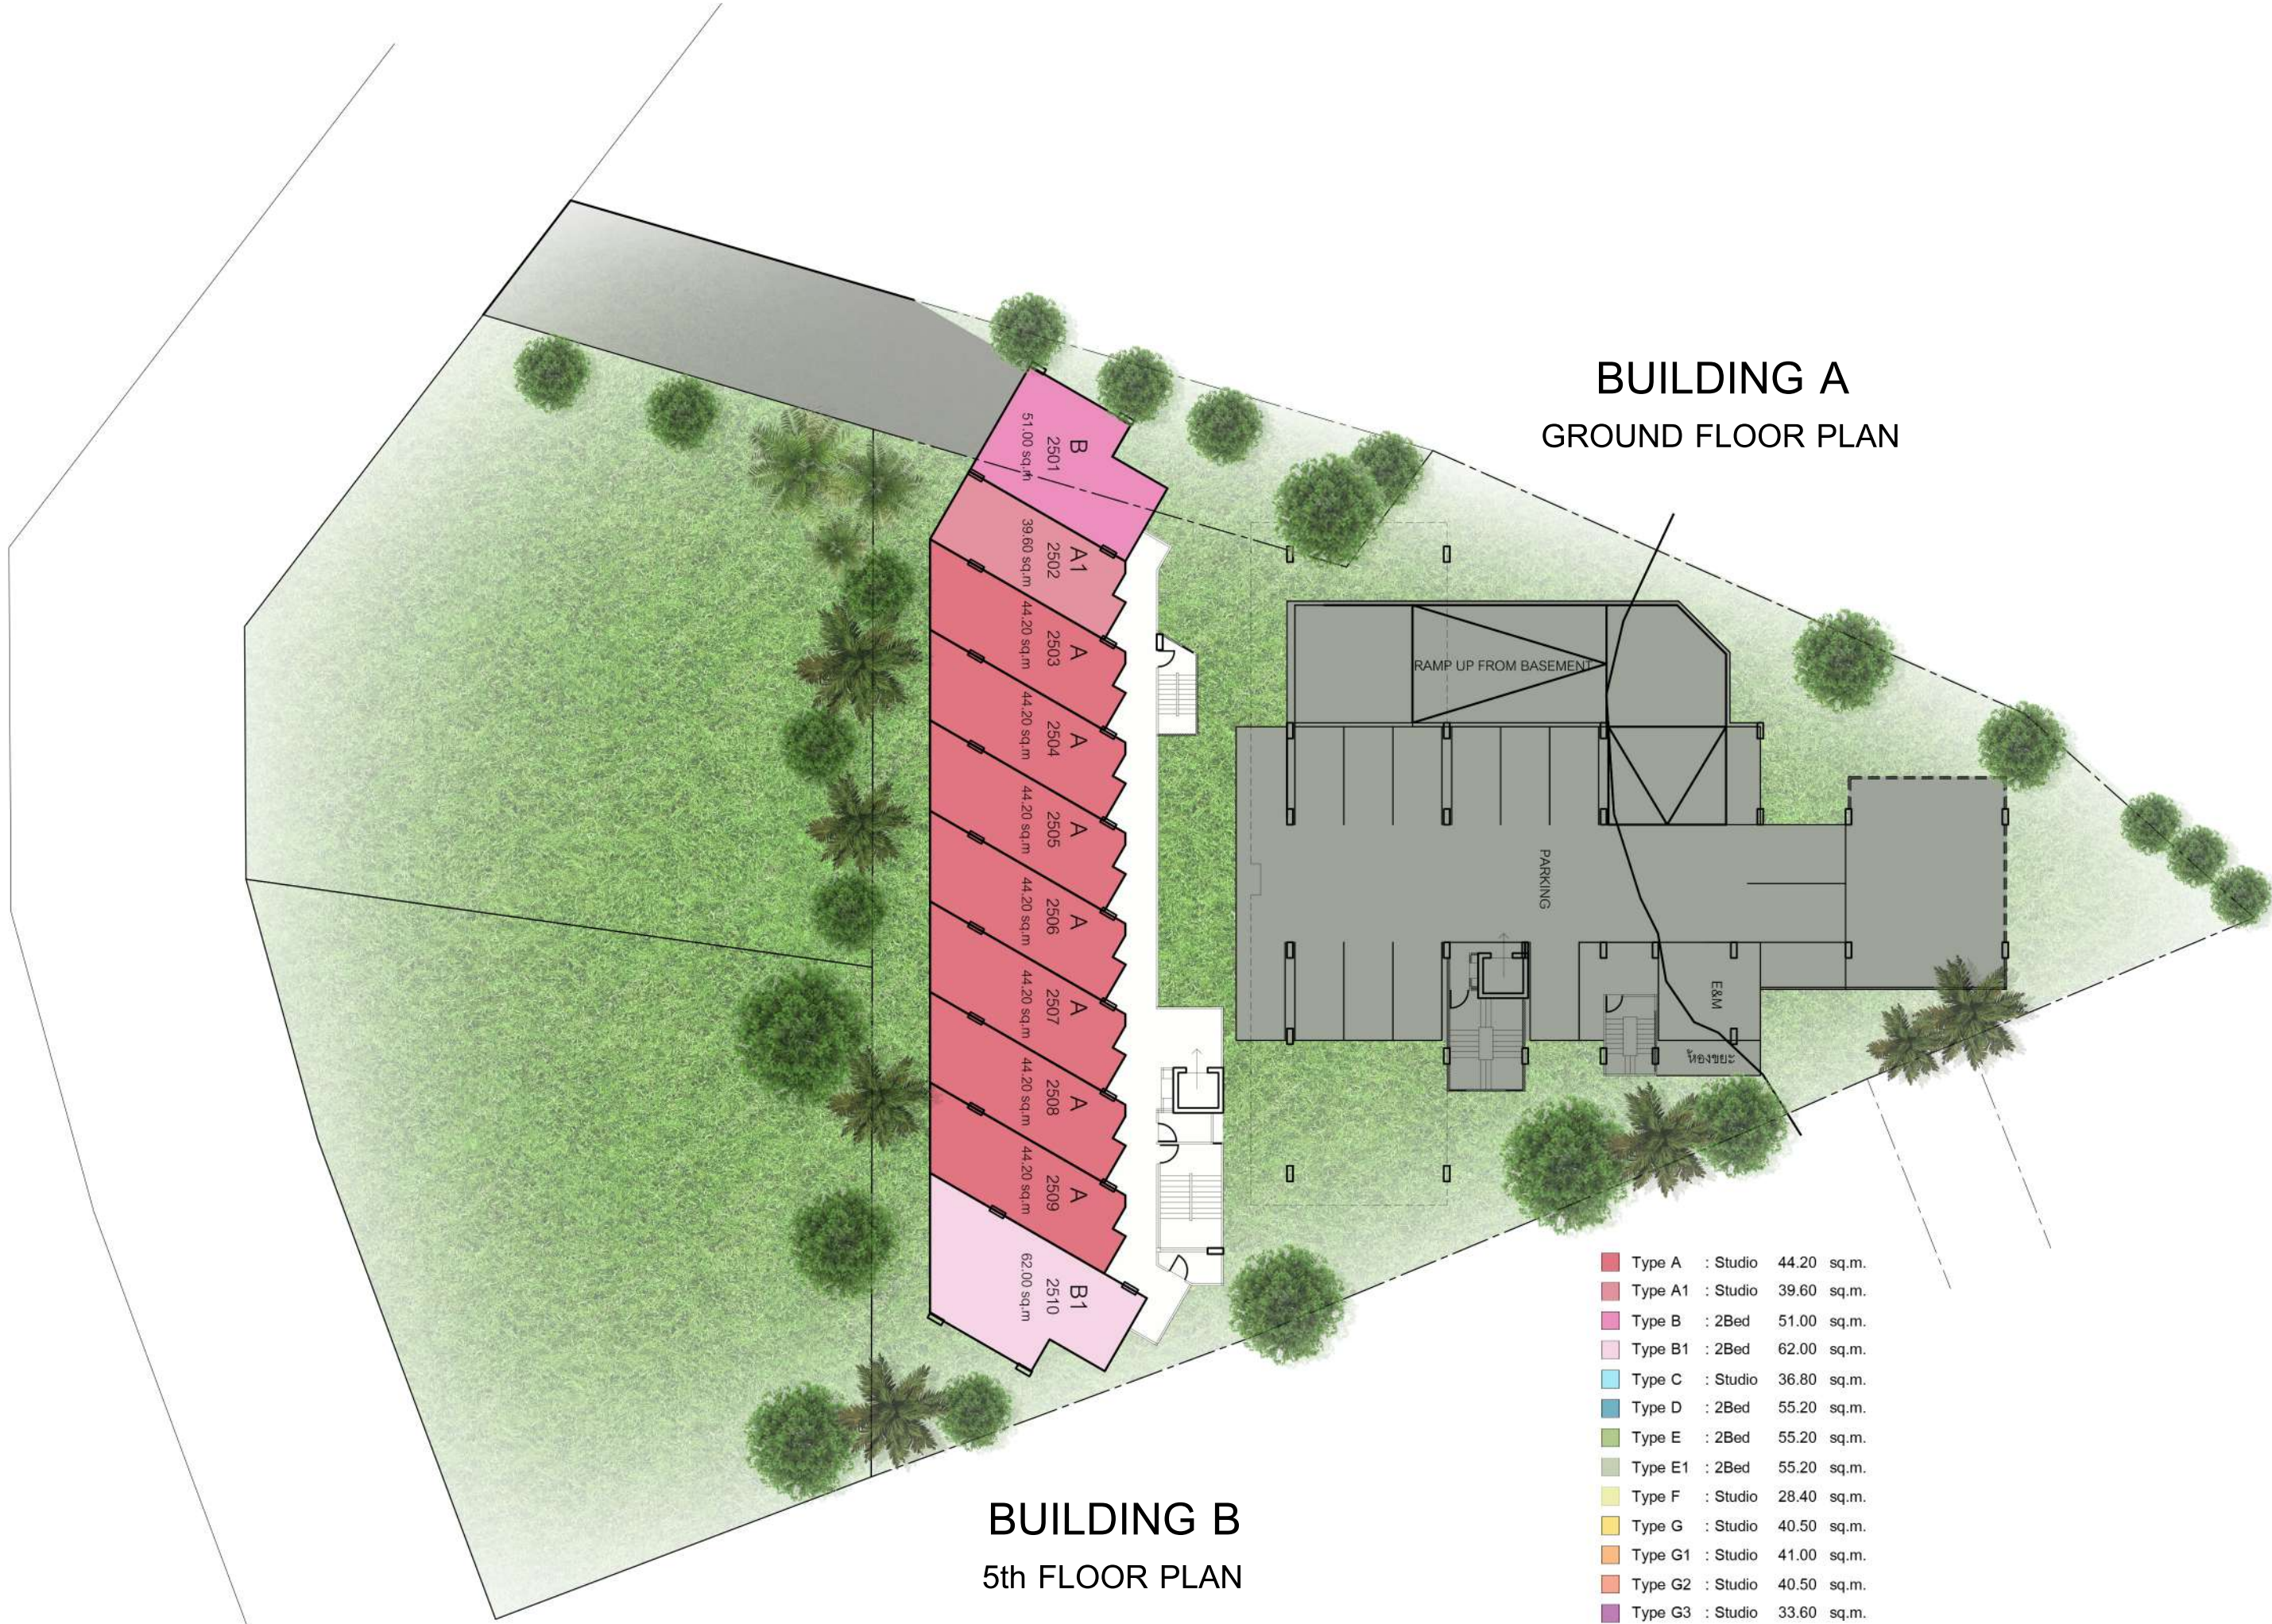

BUILDING B 5th FLOOR PLAN

Type A	: Studio	44.20 sq.m.
Type A1	: Studio	39.60 sq.m.
Type B	: 2Bed	51.00 sq.m.
Type B1	: 2Bed	62.00 sq.m.
Type C	: Studio	36.80 sq.m.
Type D	: 2Bed	55.20 sq.m.
Type E	: 2Bed	55.20 sq.m.
Type E1	: 2Bed	55.20 sq.m.
Type F	: Studio	28.40 sq.m.
Type G	: Studio	40.50 sq.m.
Type G1	: Studio	41.00 sq.m.
Type G2	: Studio	40.50 sq.m.
Type G3	: Studio	33.60 sq.m.
Type H	: 2Bed	64.80 sq.m.

BUILDING A

2nd FLOOR PLAN



BUILDING B

6th FLOOR PLAN

- Type A : Studio 44.20 sq.m.
- Type A1 : Studio 39.60 sq.m.
- Type B : 2Bed 51.00 sq.m.
- Type B1 : 2Bed 62.00 sq.m.
- Type C : Studio 36.80 sq.m.
- Type D : 2Bed 55.20 sq.m.
- Type E : 2Bed 55.20 sq.m.
- Type E1 : 2Bed 55.20 sq.m.
- Type F : Studio 28.40 sq.m.
- Type G : Studio 40.50 sq.m.
- Type G1 : Studio 41.00 sq.m.
- Type G2 : Studio 40.50 sq.m.
- Type G3 : Studio 33.60 sq.m.
- Type H : 2Bed 64.80 sq.m.

BUILDING A
3rd FLOOR PLAN

BUILDING B
7th FLOOR PLAN

- Type A : Studio 44.20 sq.m.
- Type A1 : Studio 39.60 sq.m.
- Type B : 2Bed 51.00 sq.m.
- Type B1 : 2Bed 62.00 sq.m.
- Type C : Studio 36.80 sq.m.
- Type D : 2Bed 55.20 sq.m.
- Type E : 2Bed 55.20 sq.m.
- Type E1 : 2Bed 55.20 sq.m.
- Type F : Studio 28.40 sq.m.
- Type G : Studio 40.50 sq.m.
- Type G1 : Studio 41.00 sq.m.
- Type G2 : Studio 40.50 sq.m.
- Type G3 : Studio 33.60 sq.m.
- Type H : 2Bed 64.80 sq.m.



BUILDING A
4th FLOOR PLAN

BUILDING B
8th FLOOR PLAN

■	Type A	: Studio	44.20 sq.m.
■	Type A1	: Studio	39.60 sq.m.
■	Type B	: 2Bed	51.00 sq.m.
■	Type B1	: 2Bed	62.00 sq.m.
■	Type C	: Studio	36.80 sq.m.
■	Type D	: 2Bed	55.20 sq.m.
■	Type E	: 2Bed	55.20 sq.m.
■	Type E1	: 2Bed	55.20 sq.m.
■	Type F	: Studio	28.40 sq.m.
■	Type G	: Studio	40.50 sq.m.
■	Type G1	: Studio	41.00 sq.m.
■	Type G2	: Studio	40.50 sq.m.
■	Type G3	: Studio	33.60 sq.m.
■	Type H	: 2Bed	64.80 sq.m.



BUILDING A
5th FLOOR PLAN



BUILDING B
ROOF DECK FLOOR PLAN

- Type A : Studio 44.20 sq.m.
- Type A1 : Studio 39.60 sq.m.
- Type B : 2Bed 51.00 sq.m.
- Type B1 : 2Bed 62.00 sq.m.
- Type C : Studio 36.80 sq.m.
- Type D : 2Bed 55.20 sq.m.
- Type E : 2Bed 55.20 sq.m.
- Type E1 : 2Bed 55.20 sq.m.
- Type F : Studio 28.40 sq.m.
- Type G : Studio 40.50 sq.m.
- Type G1 : Studio 41.00 sq.m.
- Type G2 : Studio 40.50 sq.m.
- Type G3 : Studio 33.60 sq.m.
- Type H : 2Bed 64.80 sq.m.

BUILDING A

6th FLOOR PLAN



Type A	: Studio	44.20 sq.m.
Type A1	: Studio	39.60 sq.m.
Type B	: 2Bed	51.00 sq.m.
Type B1	: 2Bed	62.00 sq.m.
Type C	: Studio	36.80 sq.m.
Type D	: 2Bed	55.20 sq.m.
Type E	: 2Bed	55.20 sq.m.
Type E1	: 2Bed	55.20 sq.m.
Type F	: Studio	28.40 sq.m.
Type G	: Studio	40.50 sq.m.
Type G1	: Studio	41.00 sq.m.
Type G2	: Studio	40.50 sq.m.
Type G3	: Studio	33.60 sq.m.
Type H	: 2Bed	64.80 sq.m.

BUILDING A


7th FLOOR PLAN



- Type A : Studio 44.20 sq.m.
- Type A1 : Studio 39.60 sq.m.
- Type B : 2Bed 51.00 sq.m.
- Type B1 : 2Bed 62.00 sq.m.
- Type C : Studio 36.80 sq.m.
- Type D : 2Bed 55.20 sq.m.
- Type E : 2Bed 55.20 sq.m.
- Type E1 : 2Bed 55.20 sq.m.
- Type F : Studio 28.40 sq.m.
- Type G : Studio 40.50 sq.m.
- Type G1 : Studio 41.00 sq.m.
- Type G2 : Studio 40.50 sq.m.
- Type G3 : Studio 33.60 sq.m.
- Type H : 2Bed 64.80 sq.m.

BUILDING A


8th FLOOR PLAN

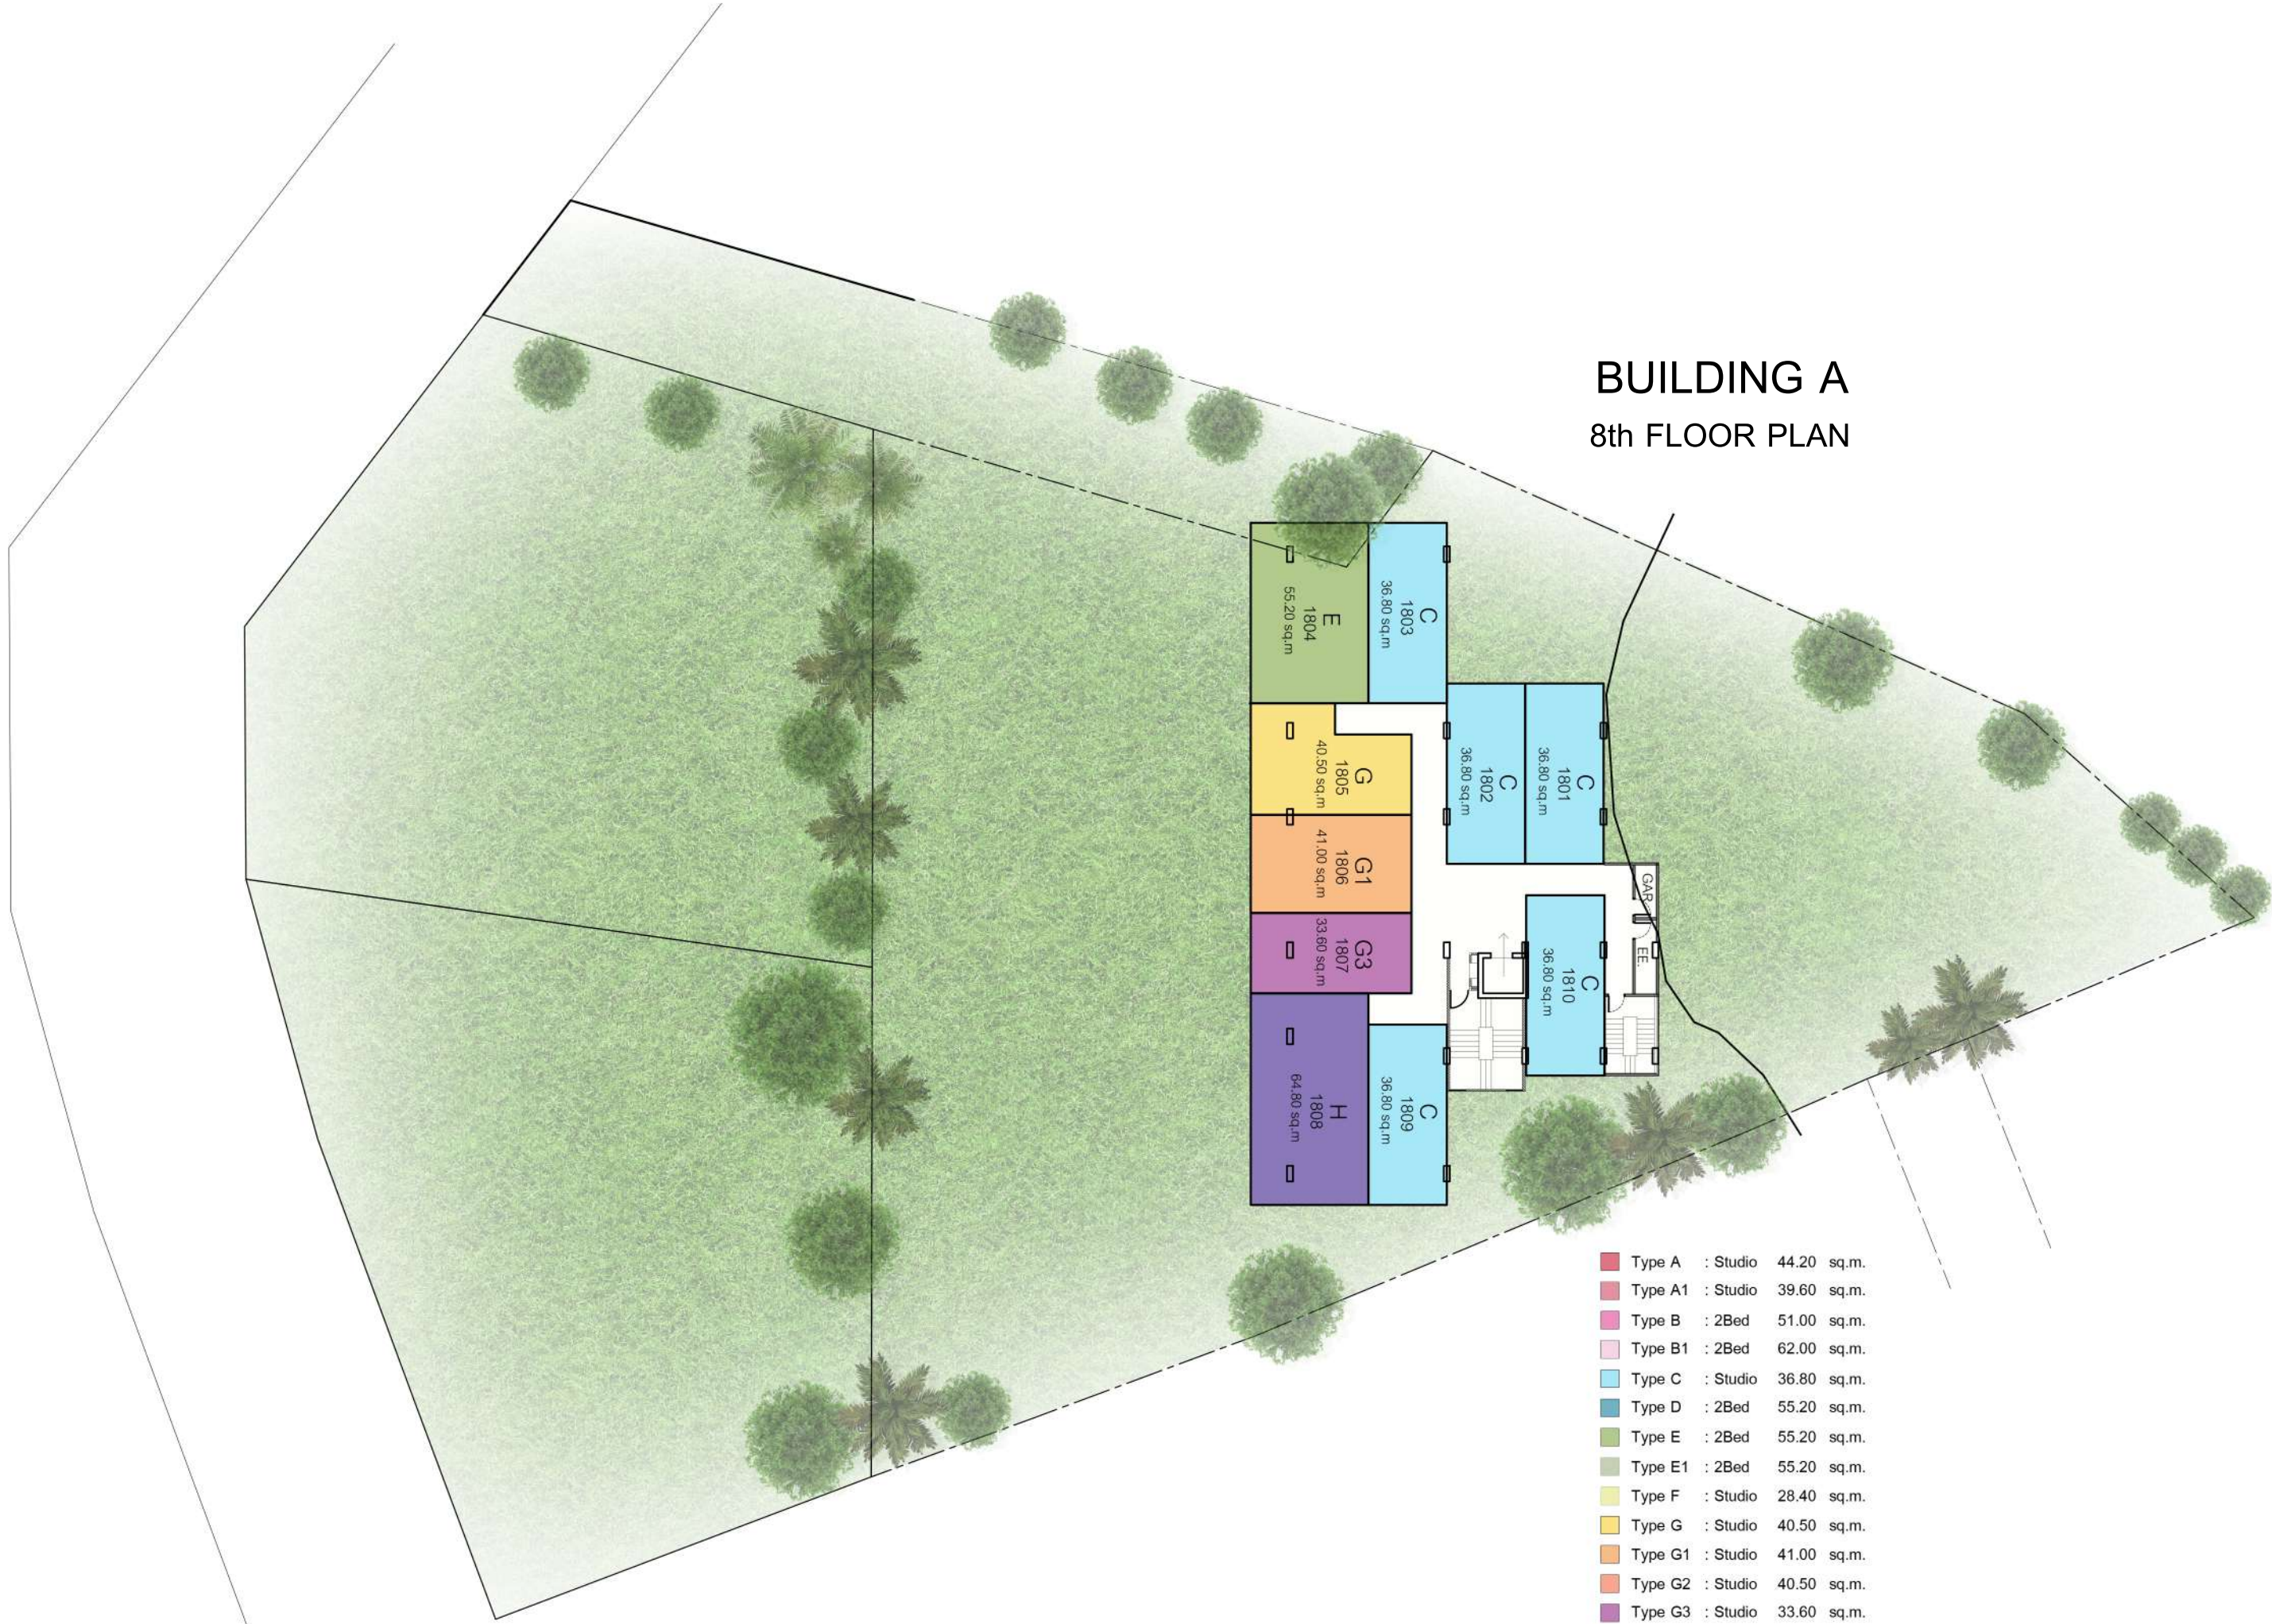

- Type A : Studio 44.20 sq.m.
- Type A1 : Studio 39.60 sq.m.
- Type B : 2Bed 51.00 sq.m.
- Type B1 : 2Bed 62.00 sq.m.
- Type C : Studio 36.80 sq.m.
- Type D : 2Bed 55.20 sq.m.
- Type E : 2Bed 55.20 sq.m.
- Type E1 : 2Bed 55.20 sq.m.
- Type F : Studio 28.40 sq.m.
- Type G : Studio 40.50 sq.m.
- Type G1 : Studio 41.00 sq.m.
- Type G2 : Studio 40.50 sq.m.
- Type G3 : Studio 33.60 sq.m.
- Type H : 2Bed 64.80 sq.m.

8th FLOOR PLAN 1 : 300 (BUILDING A)

BUILDING A ROOF DECK FLOOR PLAN

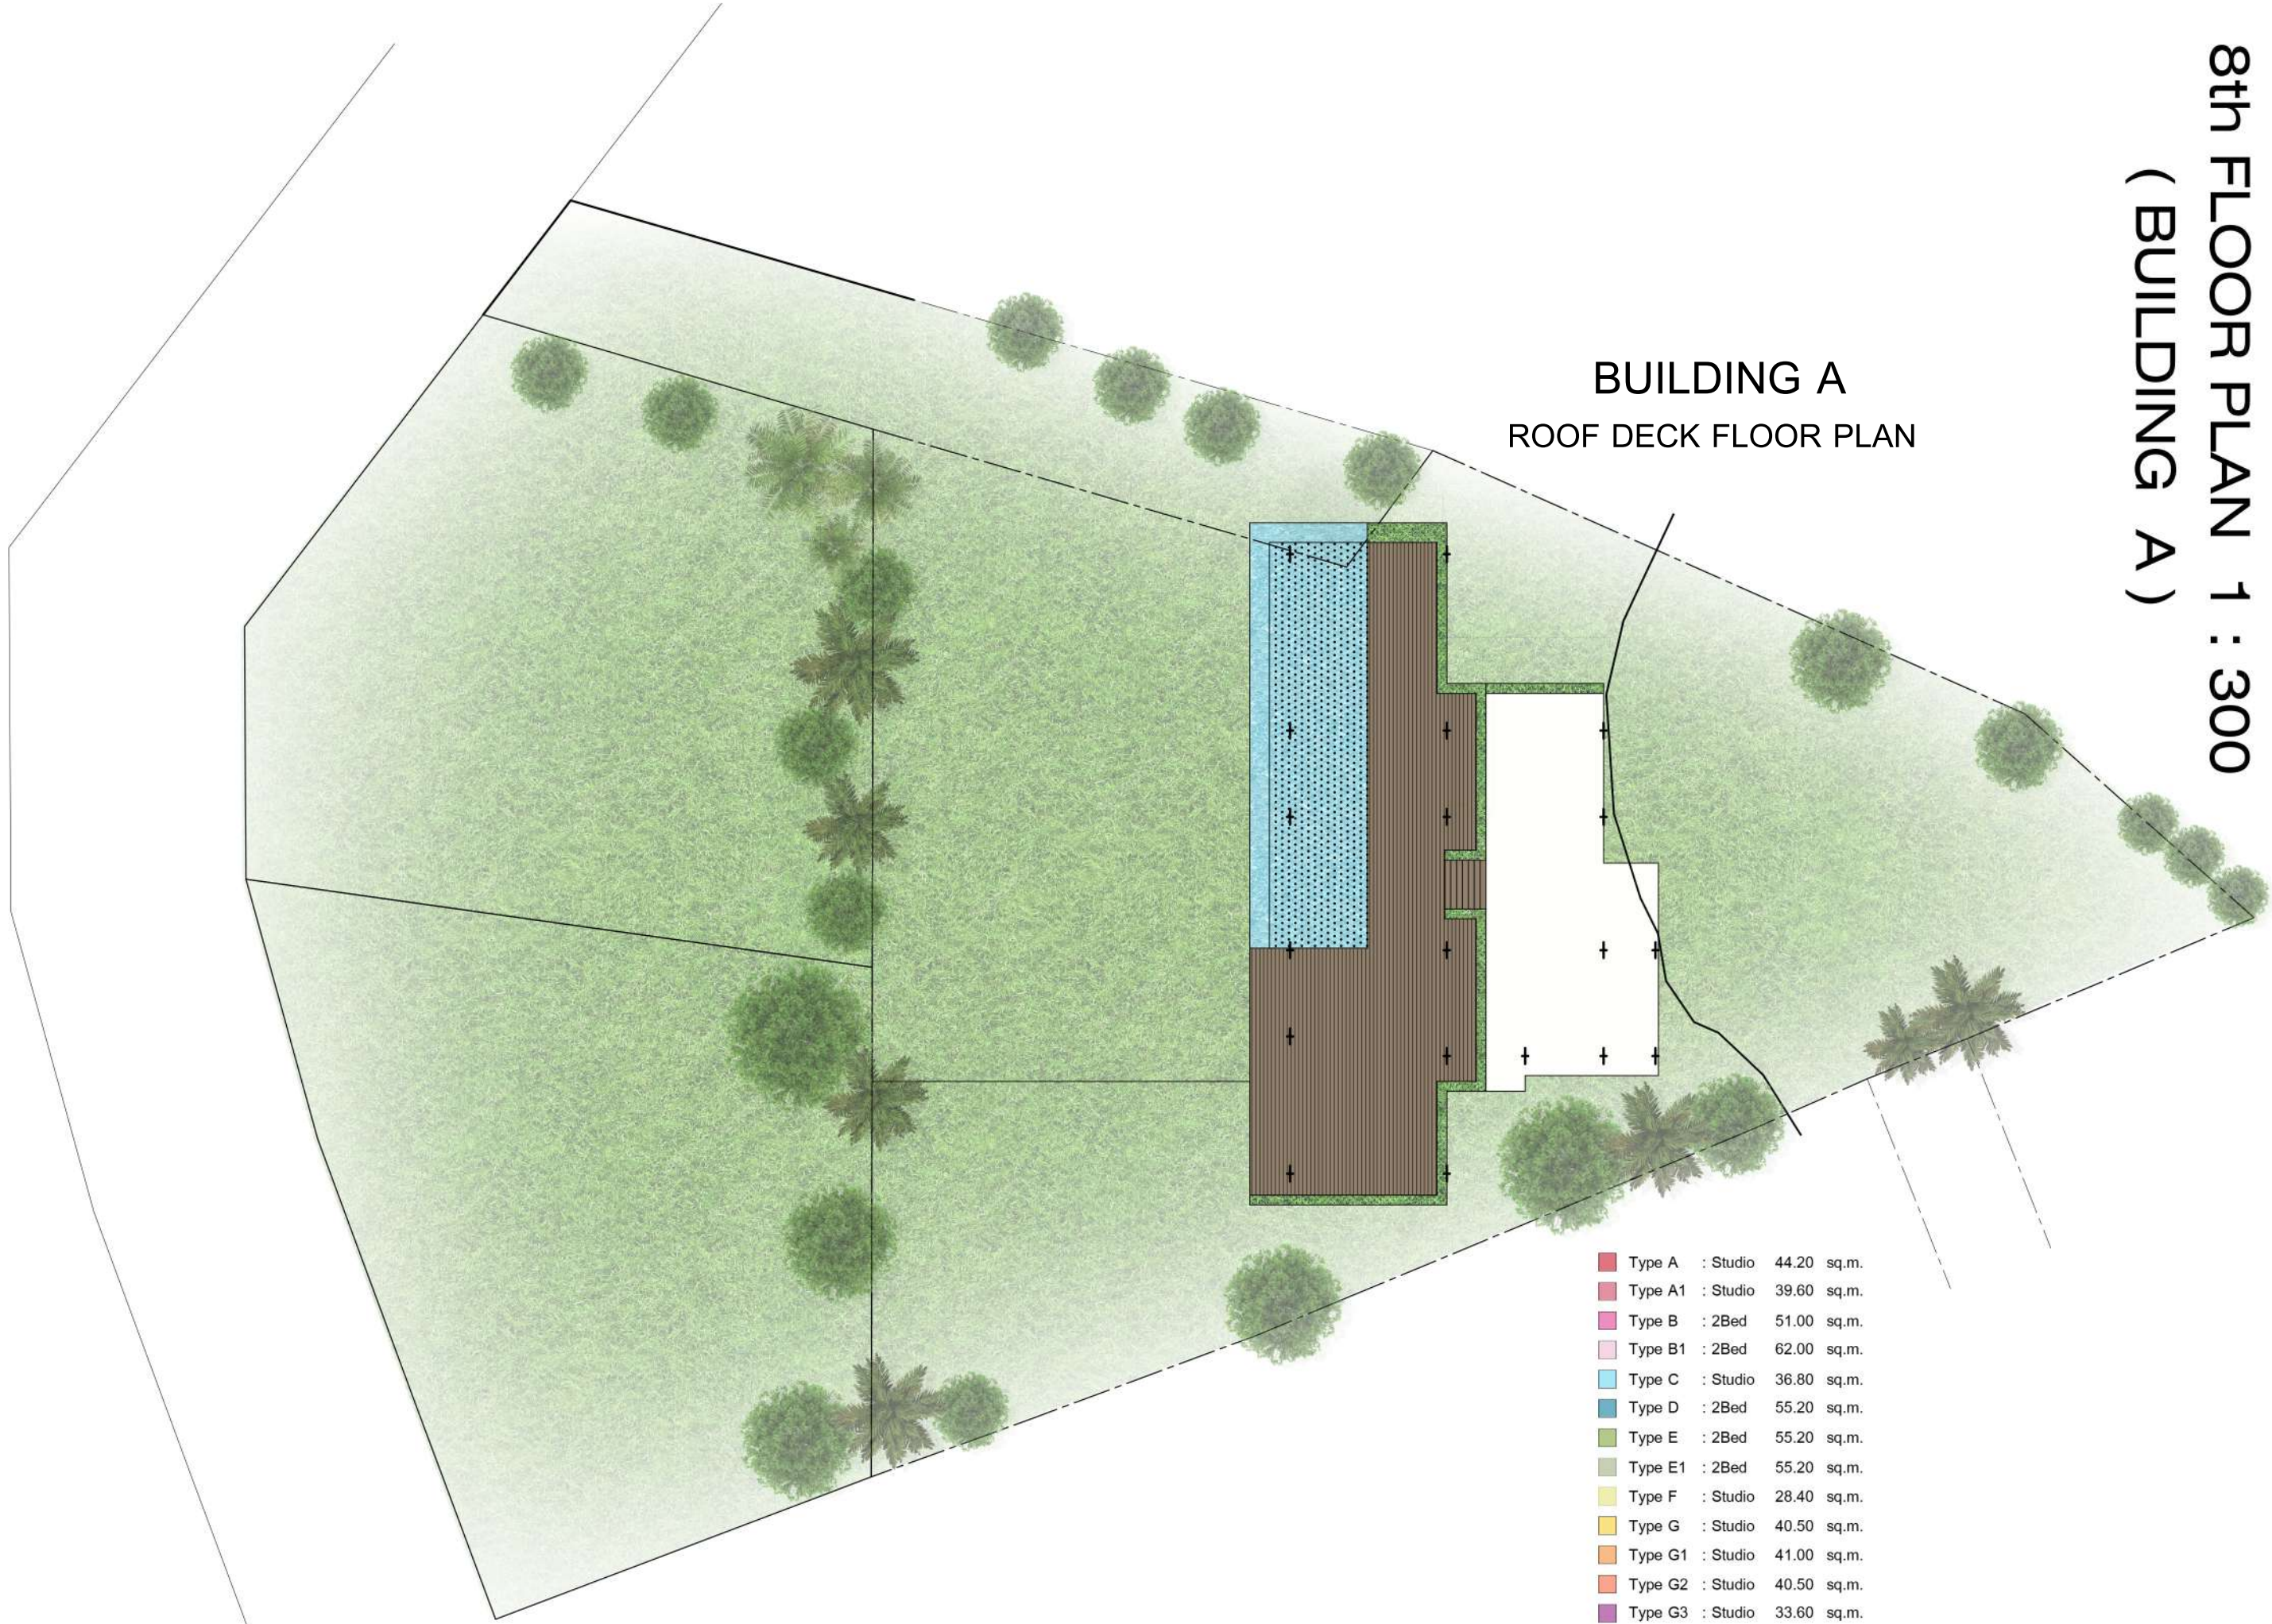

Type A	: Studio	44.20 sq.m.
Type A1	: Studio	39.60 sq.m.
Type B	: 2Bed	51.00 sq.m.
Type B1	: 2Bed	62.00 sq.m.
Type C	: Studio	36.80 sq.m.
Type D	: 2Bed	55.20 sq.m.
Type E	: 2Bed	55.20 sq.m.
Type E1	: 2Bed	55.20 sq.m.
Type F	: Studio	28.40 sq.m.
Type G	: Studio	40.50 sq.m.
Type G1	: Studio	41.00 sq.m.
Type G2	: Studio	40.50 sq.m.
Type G3	: Studio	33.60 sq.m.
Type H	: 2Bed	64.80 sq.m.